




1 Existing Lower Ground Floor Plan
1 : 100

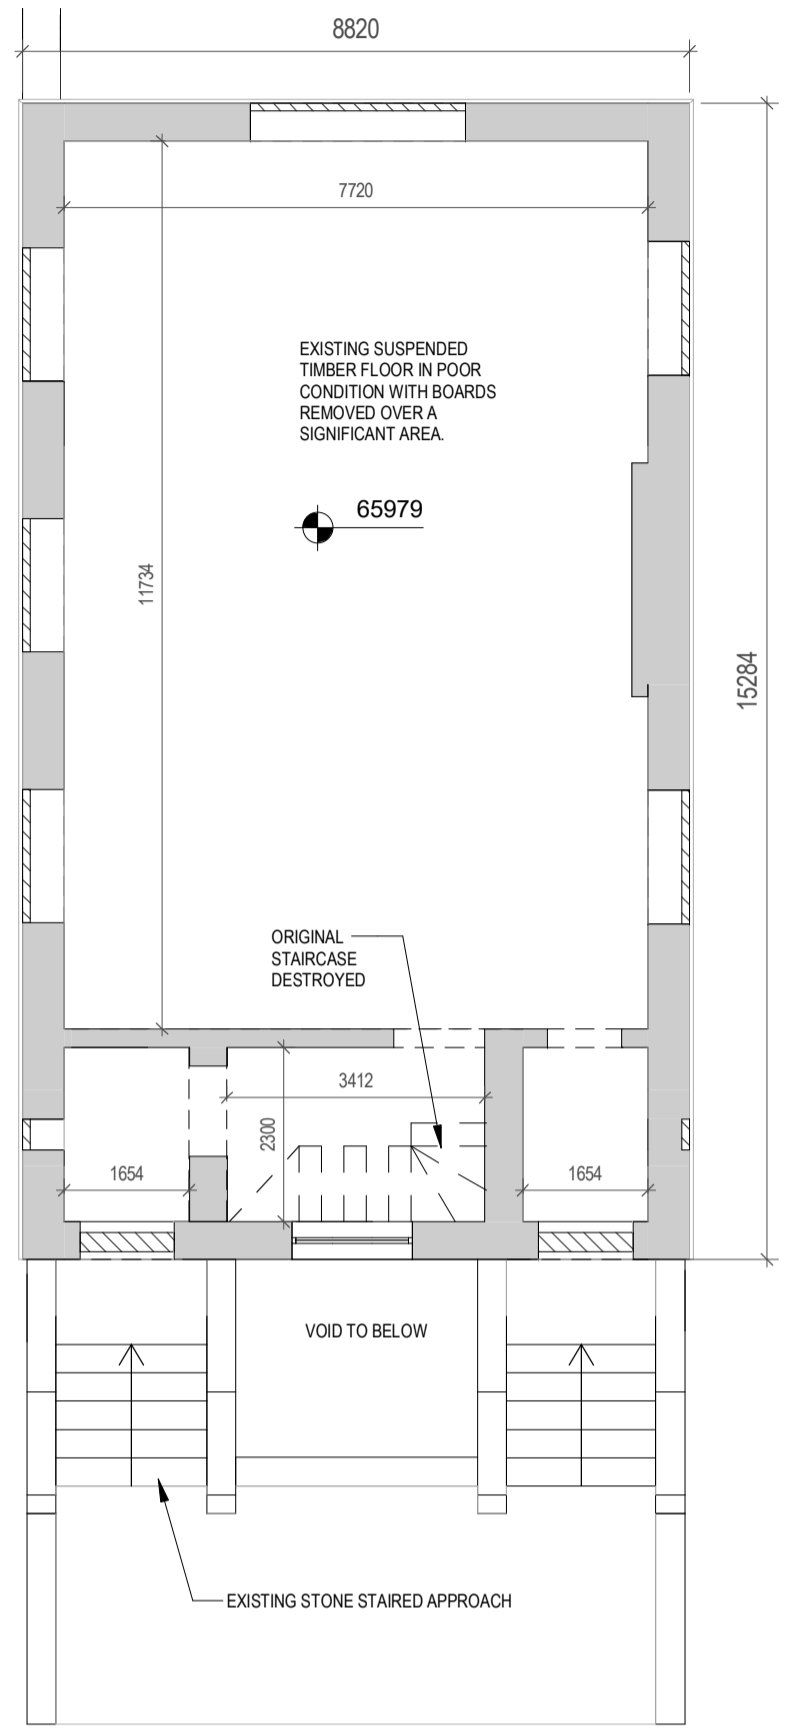


2 Existing Ground Floor Plan
1 : 100

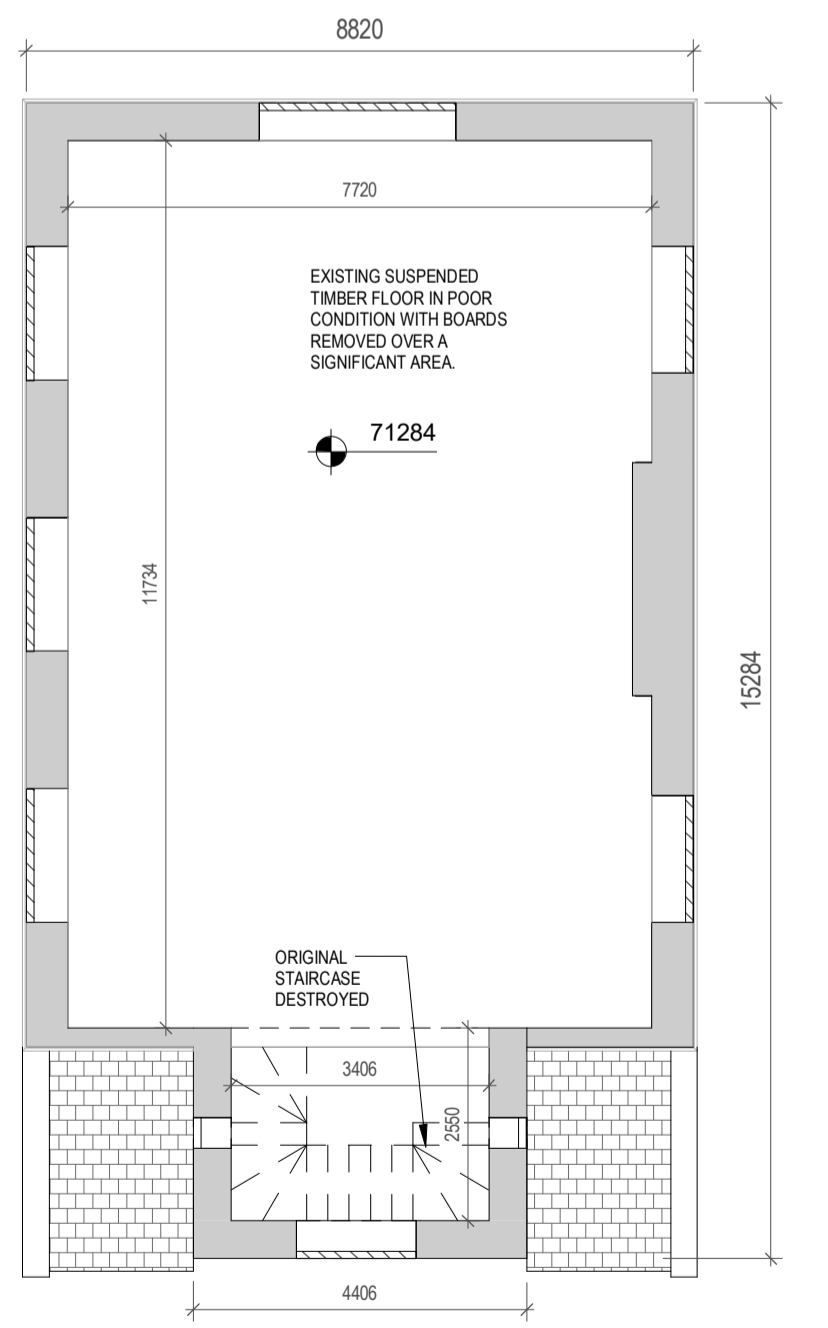


3 Existing First Floor Plan
1 : 100

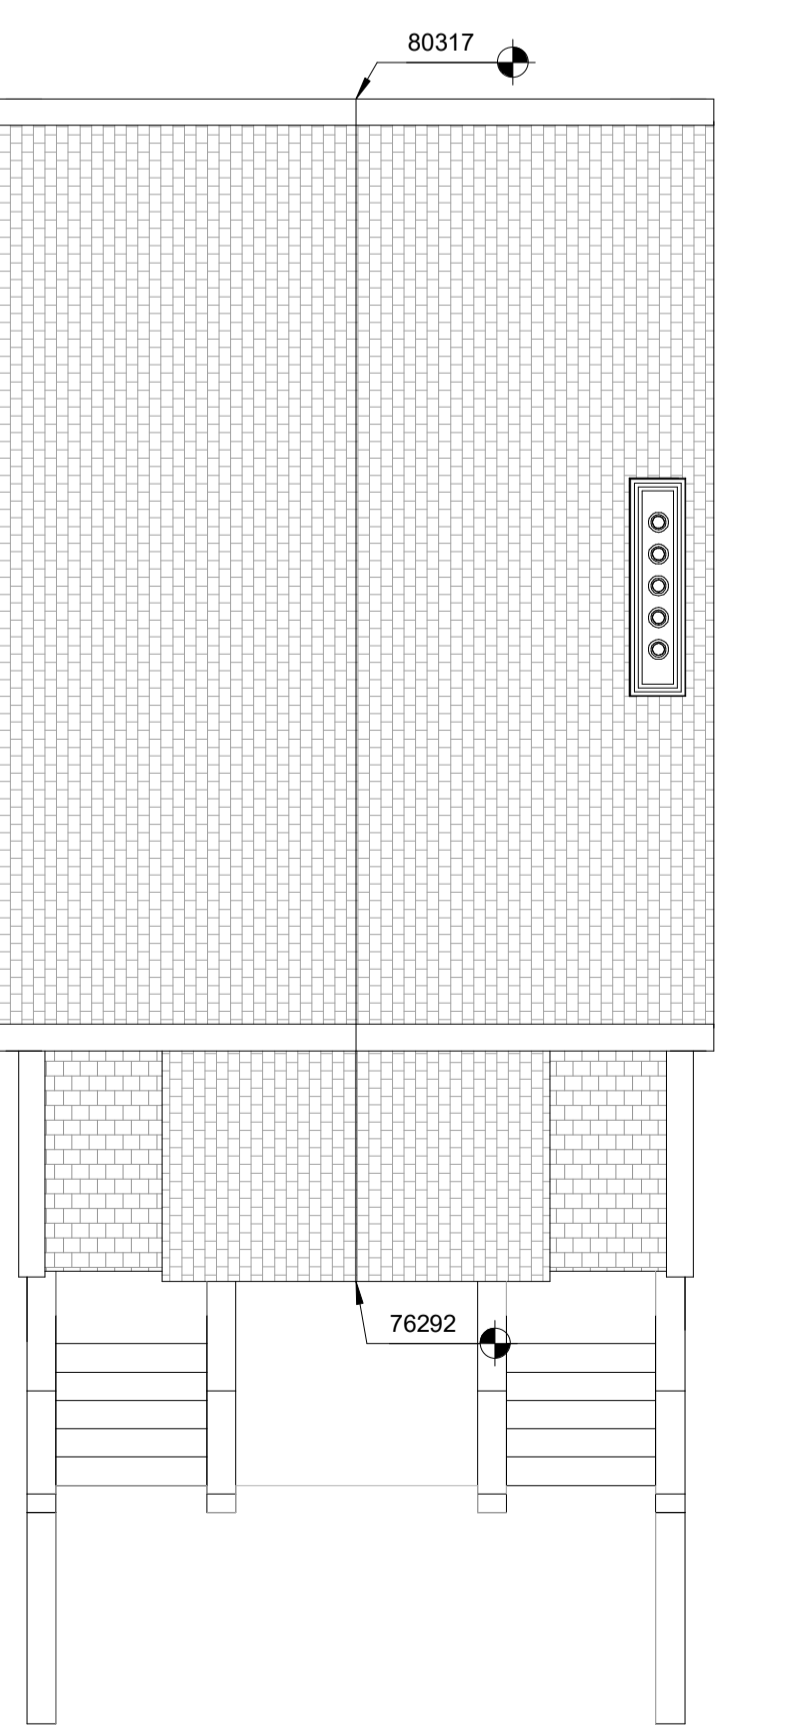

4 Existing Roof Plan
1 : 100

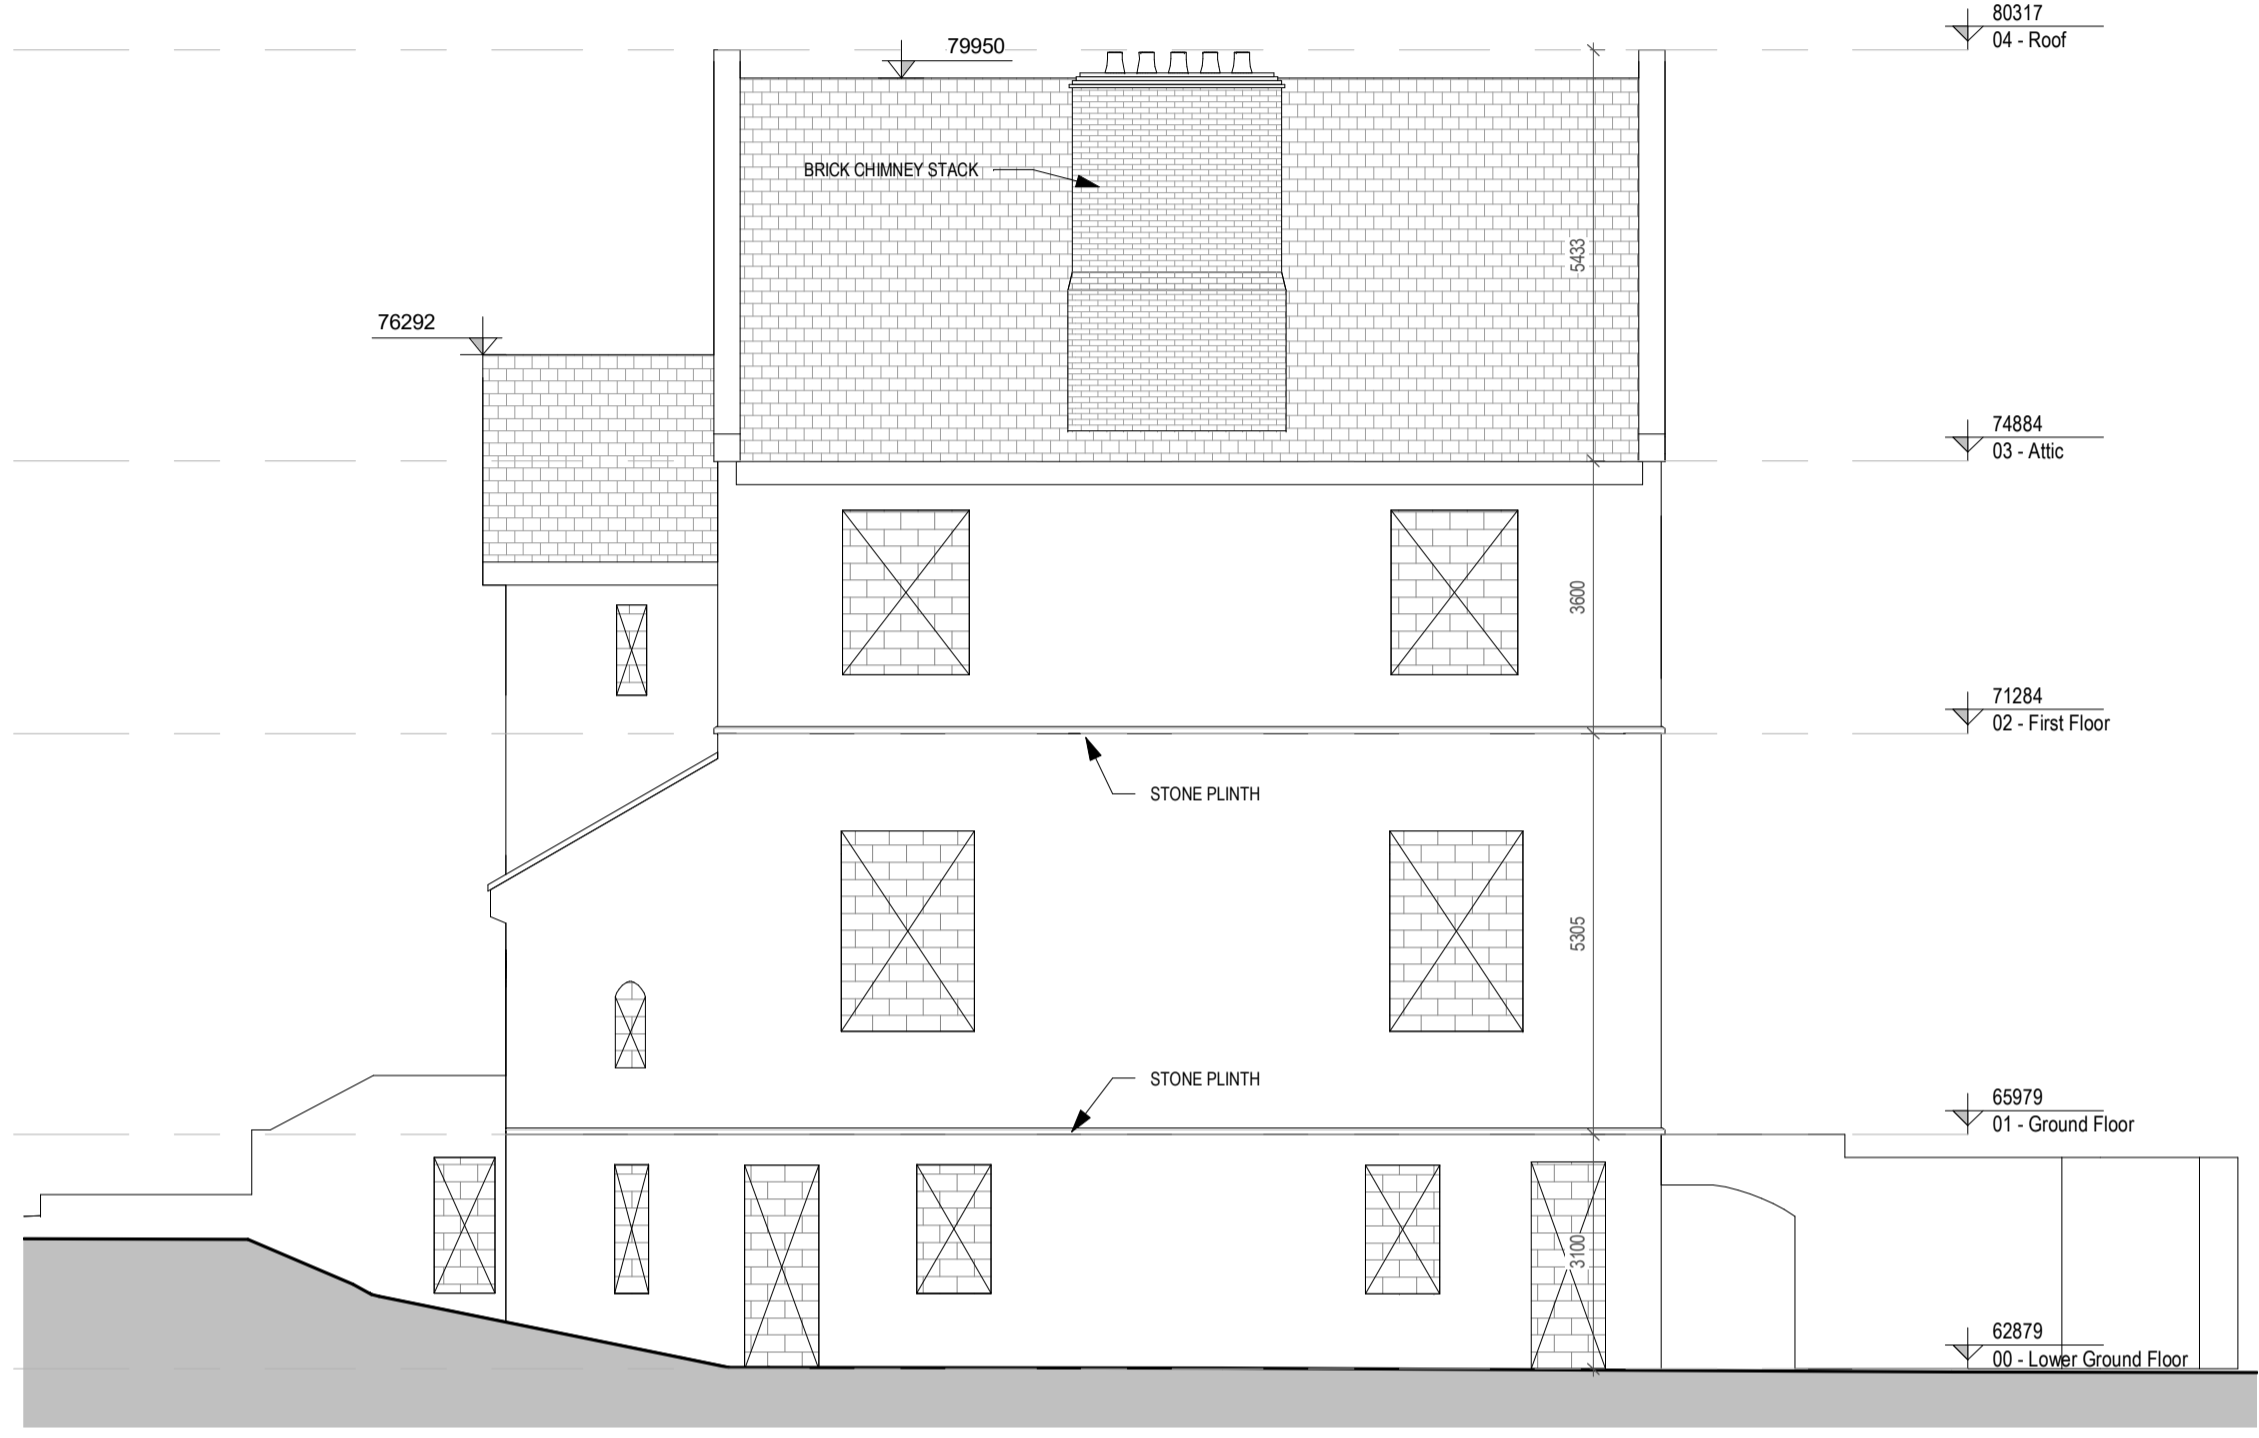


5 Existing North Elevation
1 : 100

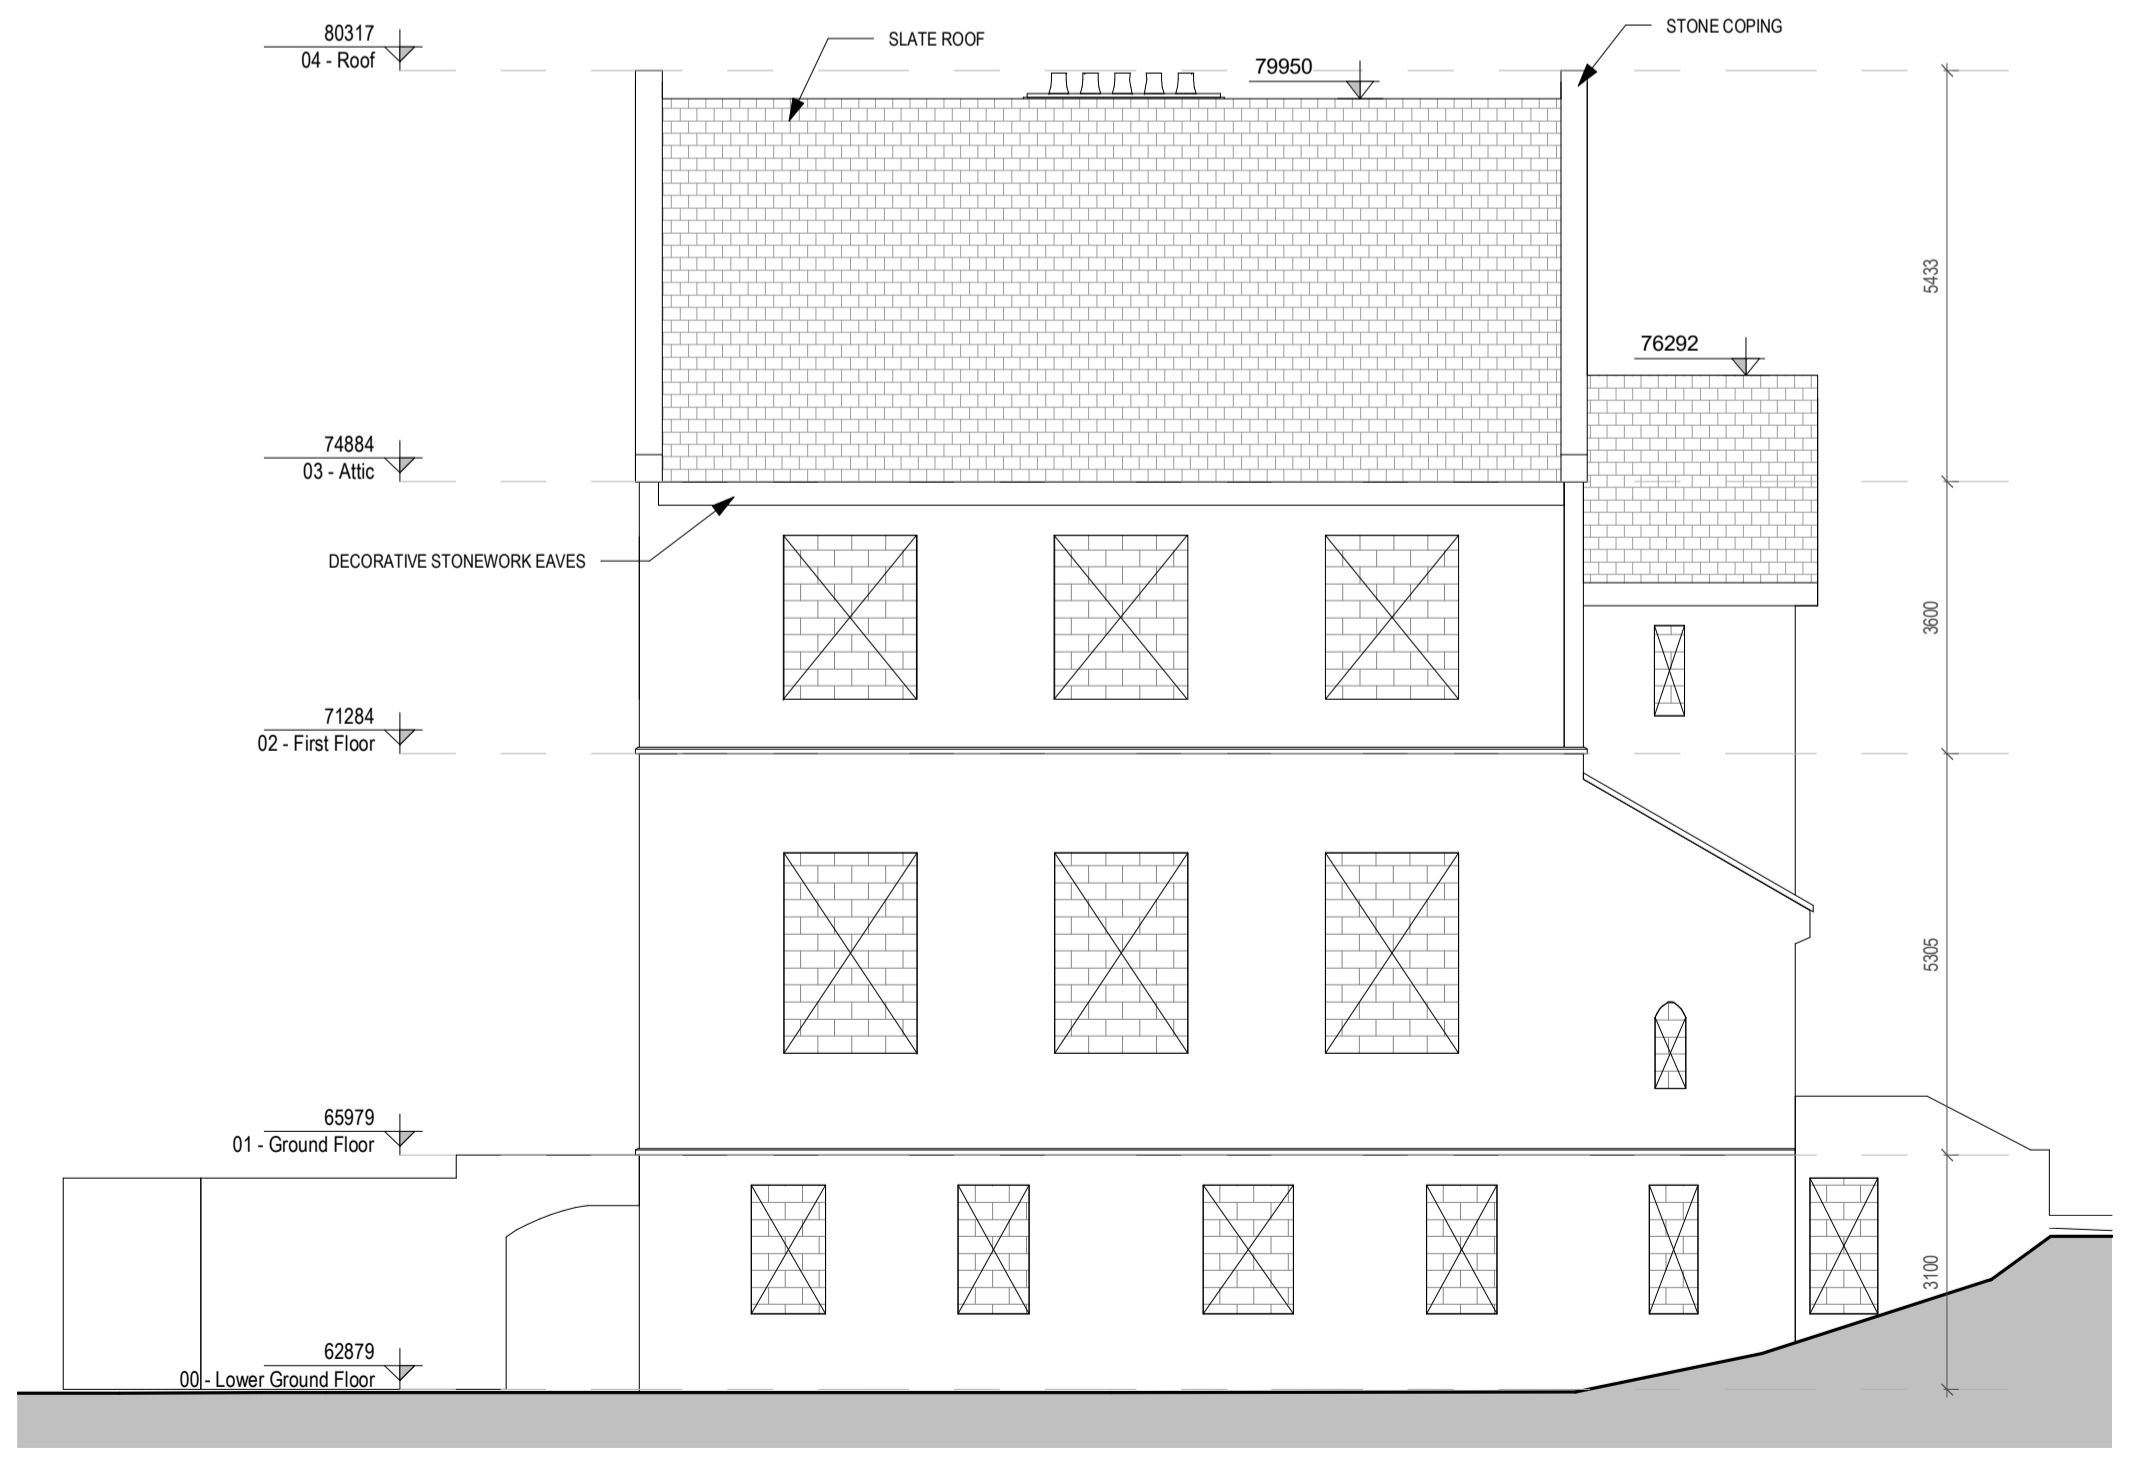


6 Existing South Elevation
1 : 100

- DEMOLITION / NEW WORKS LEGEND**
- Existing Windows/Doors Bordered Up - Elevation Indicated Thus
 - Existing Windows/Doors Bordered Up - Plan Indicated Thus
 - Existing Windows/Doors To Be Opened Up and Made Good - Elevation Indicated Thus
 - Existing Windows/Doors To Be Opened Up and Made Good - Plan Indicated Thus
 - Existing Windows/Doors To Be Closed Up - Plan Indicated Thus
 - New Windows/Doors To Be Inserted - Plan Indicated Thus



- NOTES:**
- ALL EXISTING DIMENSIONS AND LEVELS ARE TO BE VERIFIED ON SITE PRIOR TO ANY WORKS BEING CARRIED OUT. FIGURES INDICATED ARE APPROXIMATE.
 - ALL EXTERNAL AND INTERNAL ELEMENTS ARE TO BE MADE GOOD OR ULTIMATELY REPLACED.

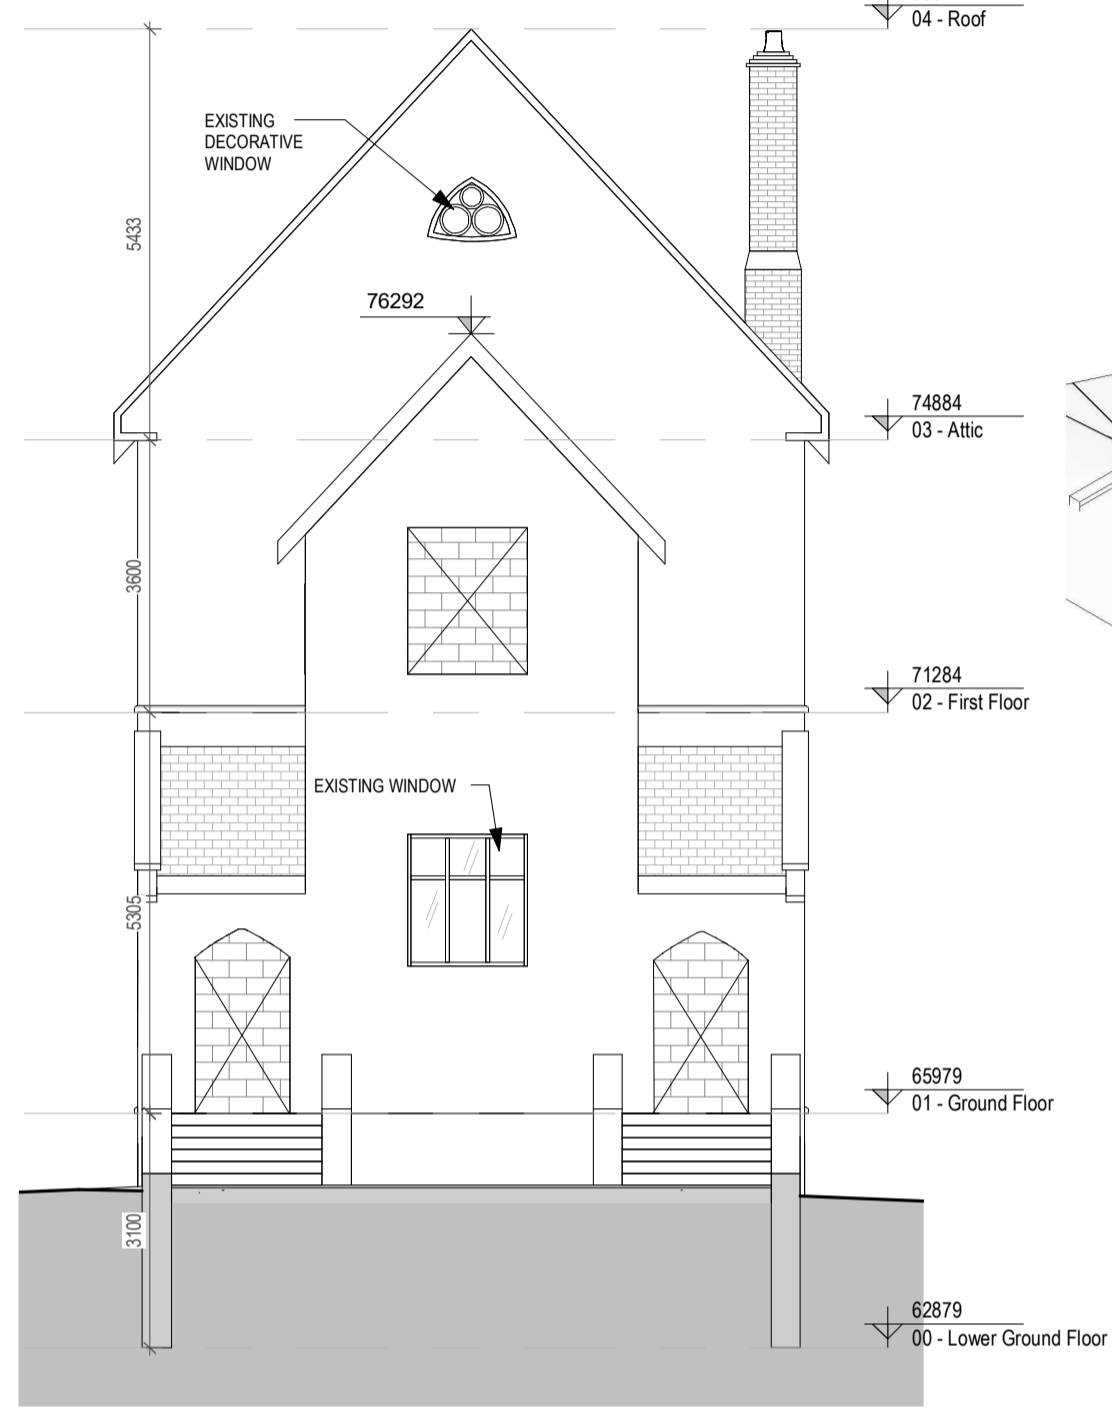

8 Existing East Elevation
1 : 100

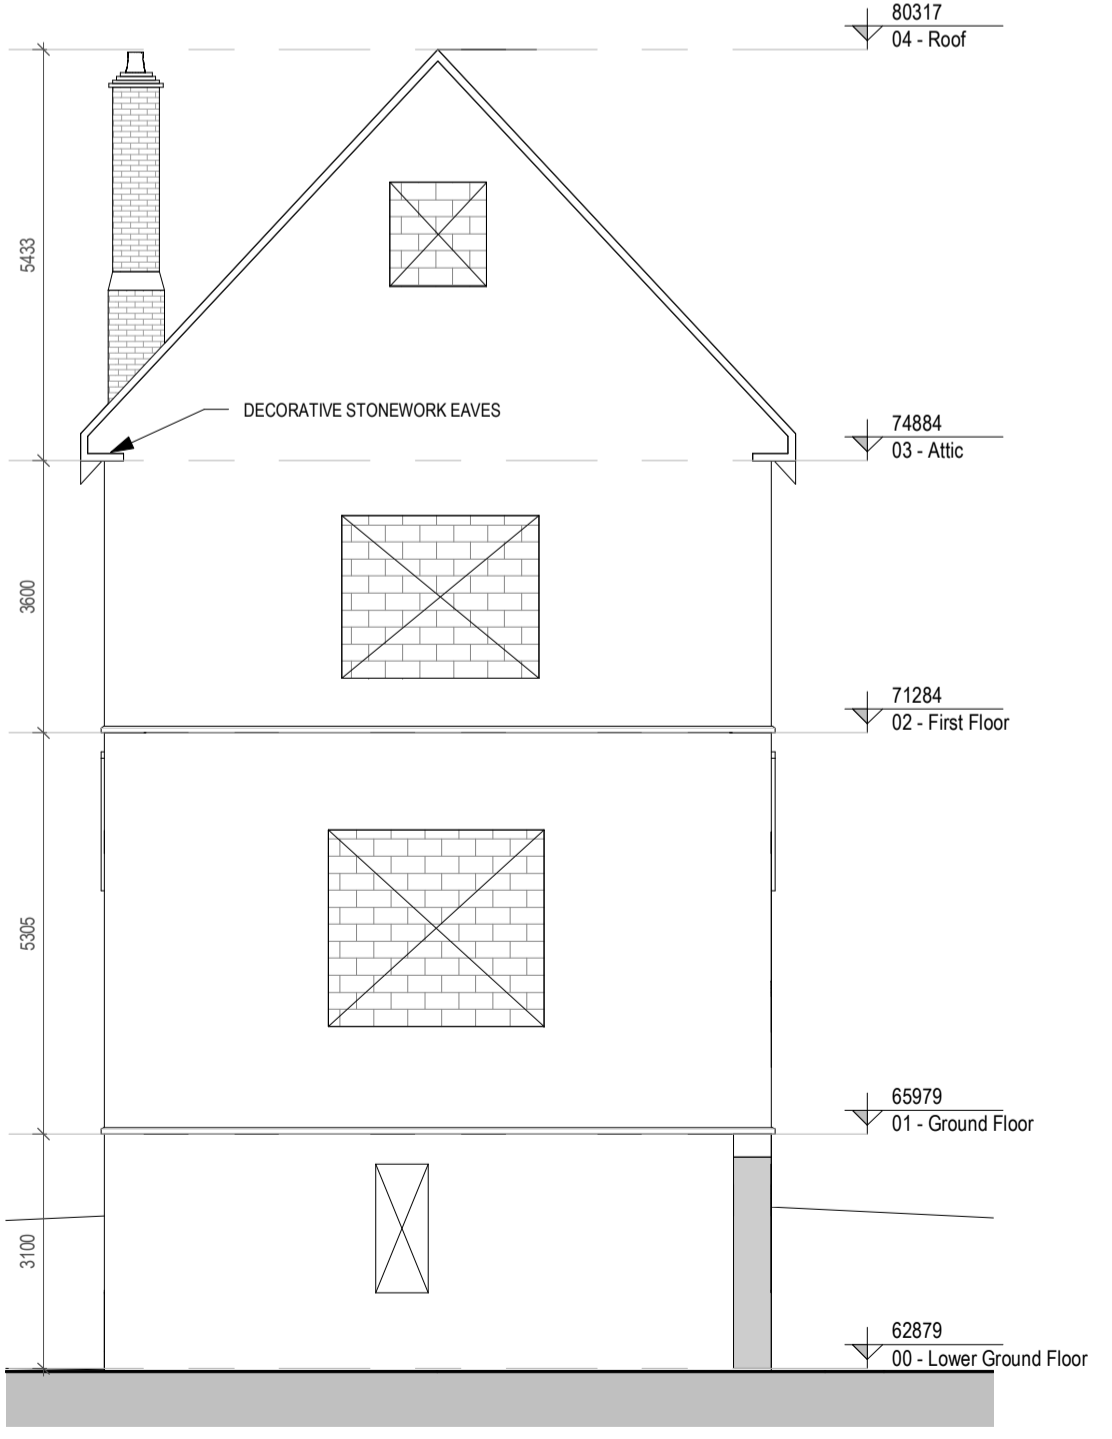

7 Existing West Elevation
1 : 100

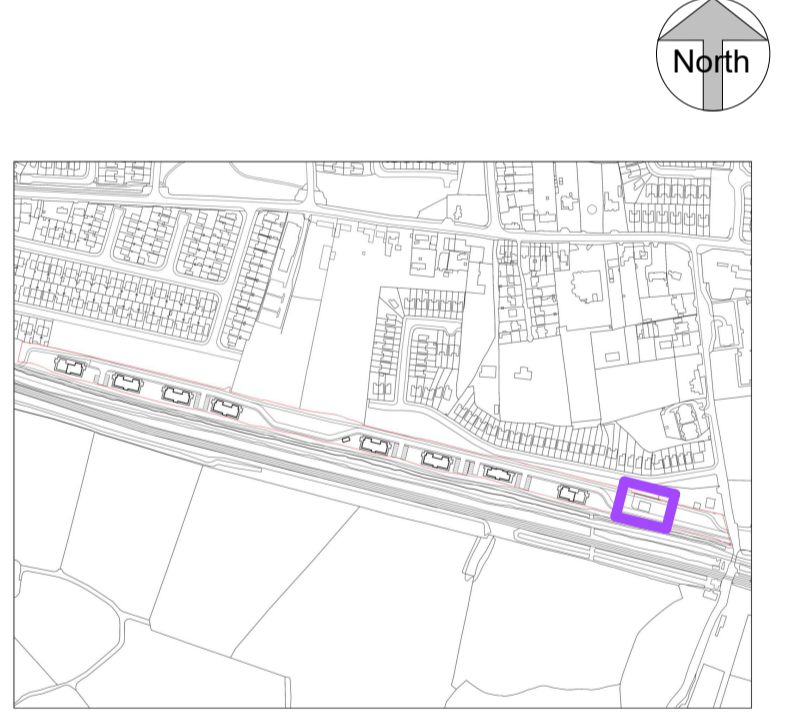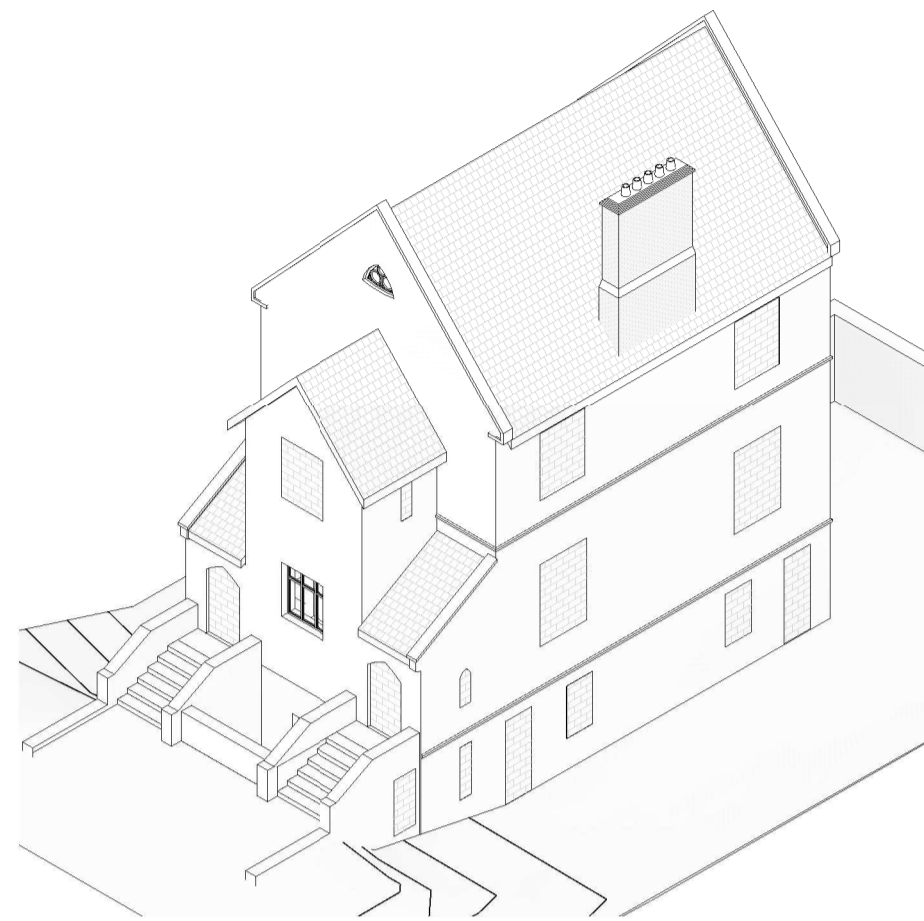

KEY PLAN - Schoolhouse Location

P04	Planning Submission	Jan 2021	EB	EB
P03	Pre-Planning Submission	09/04/2020	EB	EB
P02	Updated notes	06/04/2020	GOB	EB
P01	First Issue	31/03/2020	GOB	EB
Rev	Description	Date	Dr by	App by

Project Stage
PLANNING

Client:
OSH Ventures Limited (Dublin)

Project:
Residential Development
Old Schoolhouse Site (former Clonsilla School, Protected Structure RPS No. 700), Porterstown Road, Kellystown, Clonsilla, Dublin 15.
Drawing Title:

OLD SCHOOL HOUSE - EXISTING PLANS, ELEVATIONS

Drawn	Checked	Paper Size	Scale	Date
GOB	EB	A1	1 : 100@A1	Jan 2021
Project No.	Drawing No.	Revision		
PE18105	000901	P04		

File Name
PE18105-CWO-09-ZZ-DR-A-000901

Status:
A1 - Approved for Planning Stage



No.1 Sarsfield Quay, Dublin 7, D07 R9FH
t: 01 518 0170 e: admin@cwoarchitects.ie
Dublin | Cork | Galway | London | UK & Europe +
www.cwoarchitects.ie

Please consider the environment before printing this sheet

OLD SCHOOLHOUSE - EXISTING