



FOUL LONG SECTION FROM FWH 04 TO FWH 01
Scale 1:200 HORIZONTAL 1:200 VERTICAL

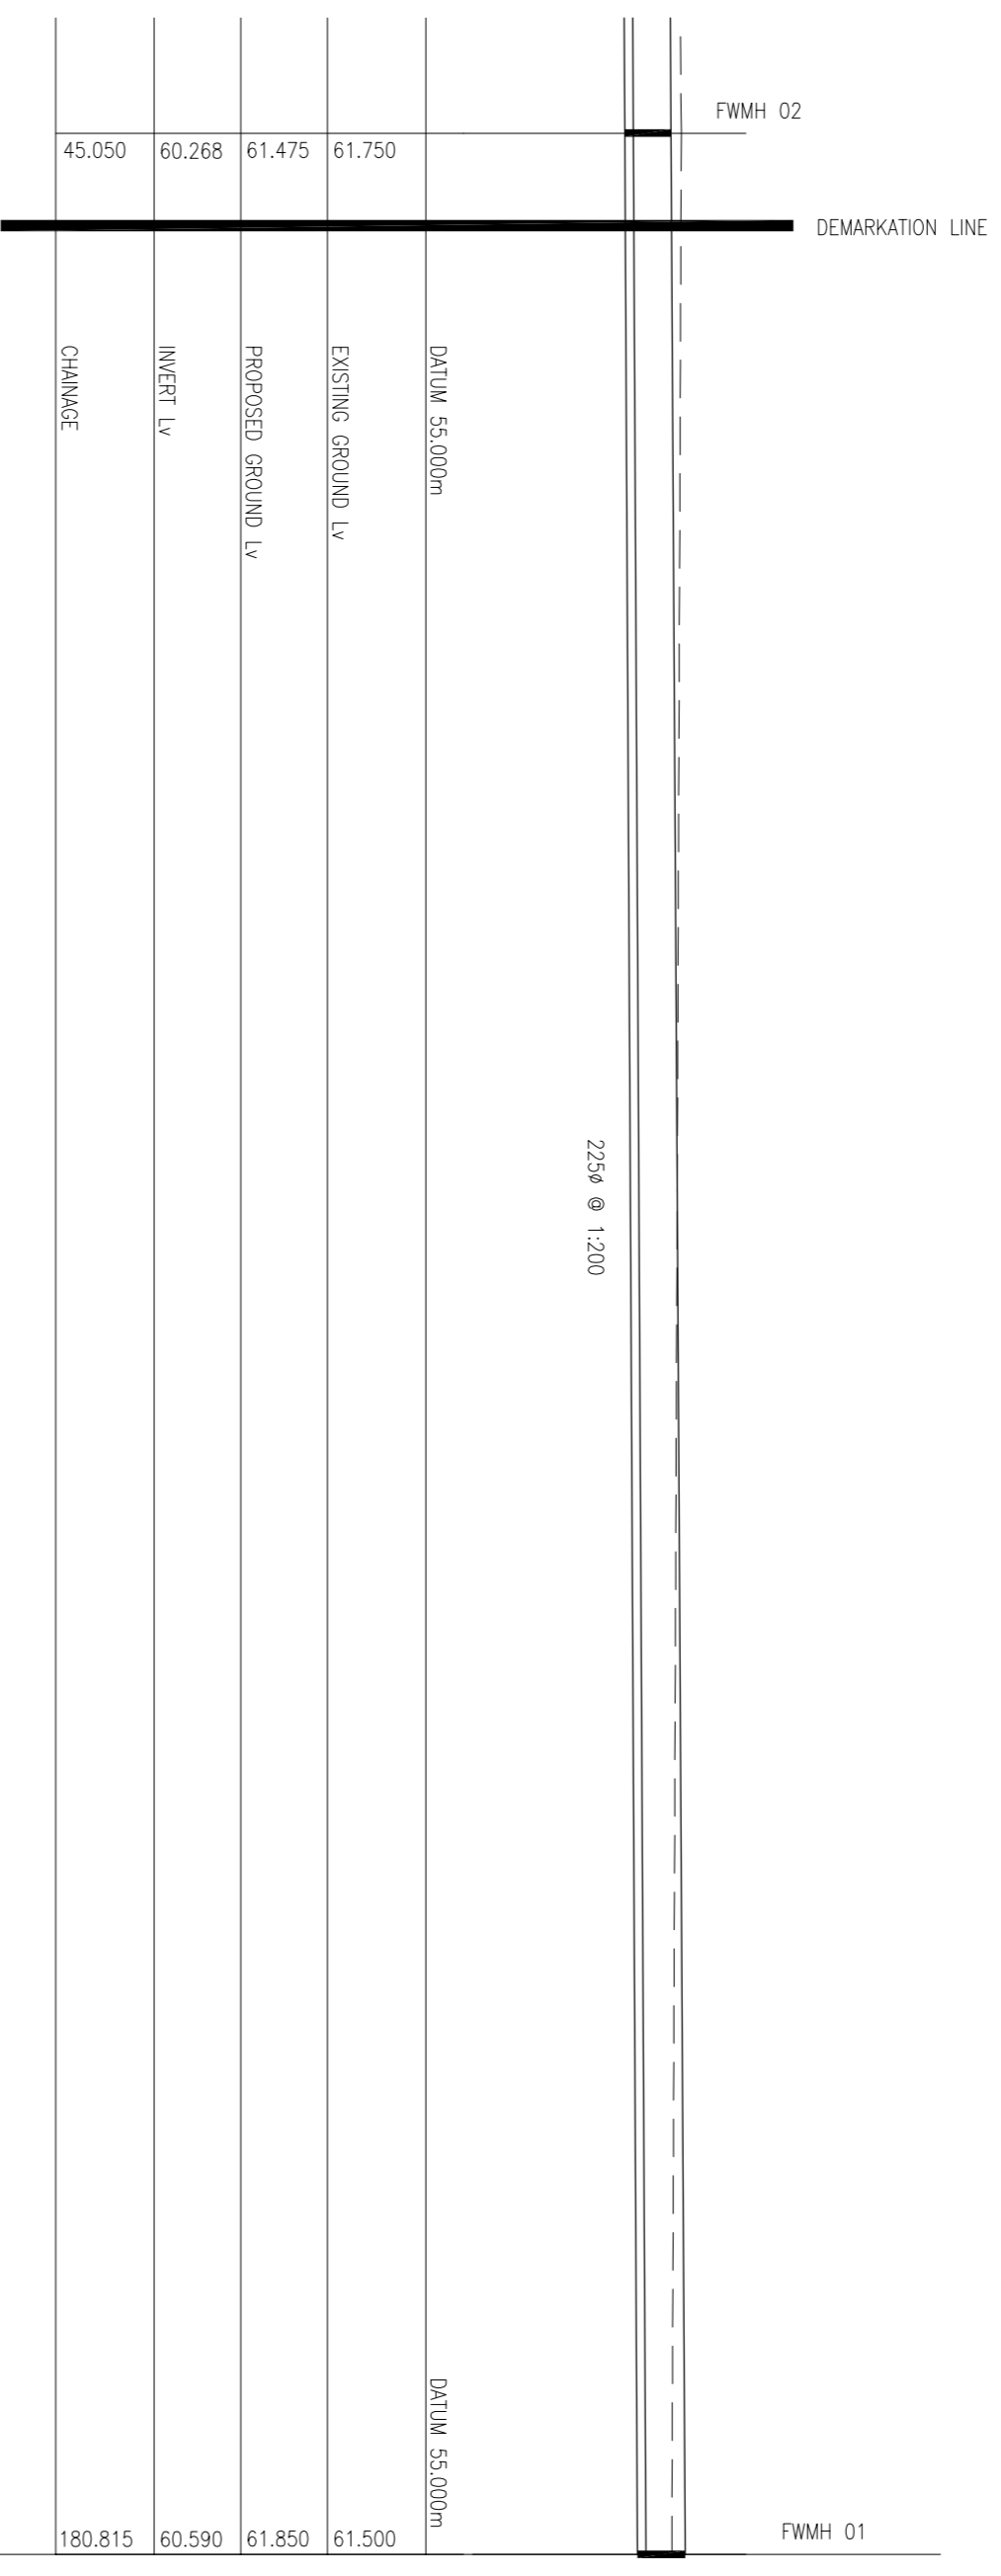

FOUL LONG SECTION FROM FWH 04 TO FWH 01
CONTINUED
Scale 1:200 HORIZONTAL 1:200 VERTICAL

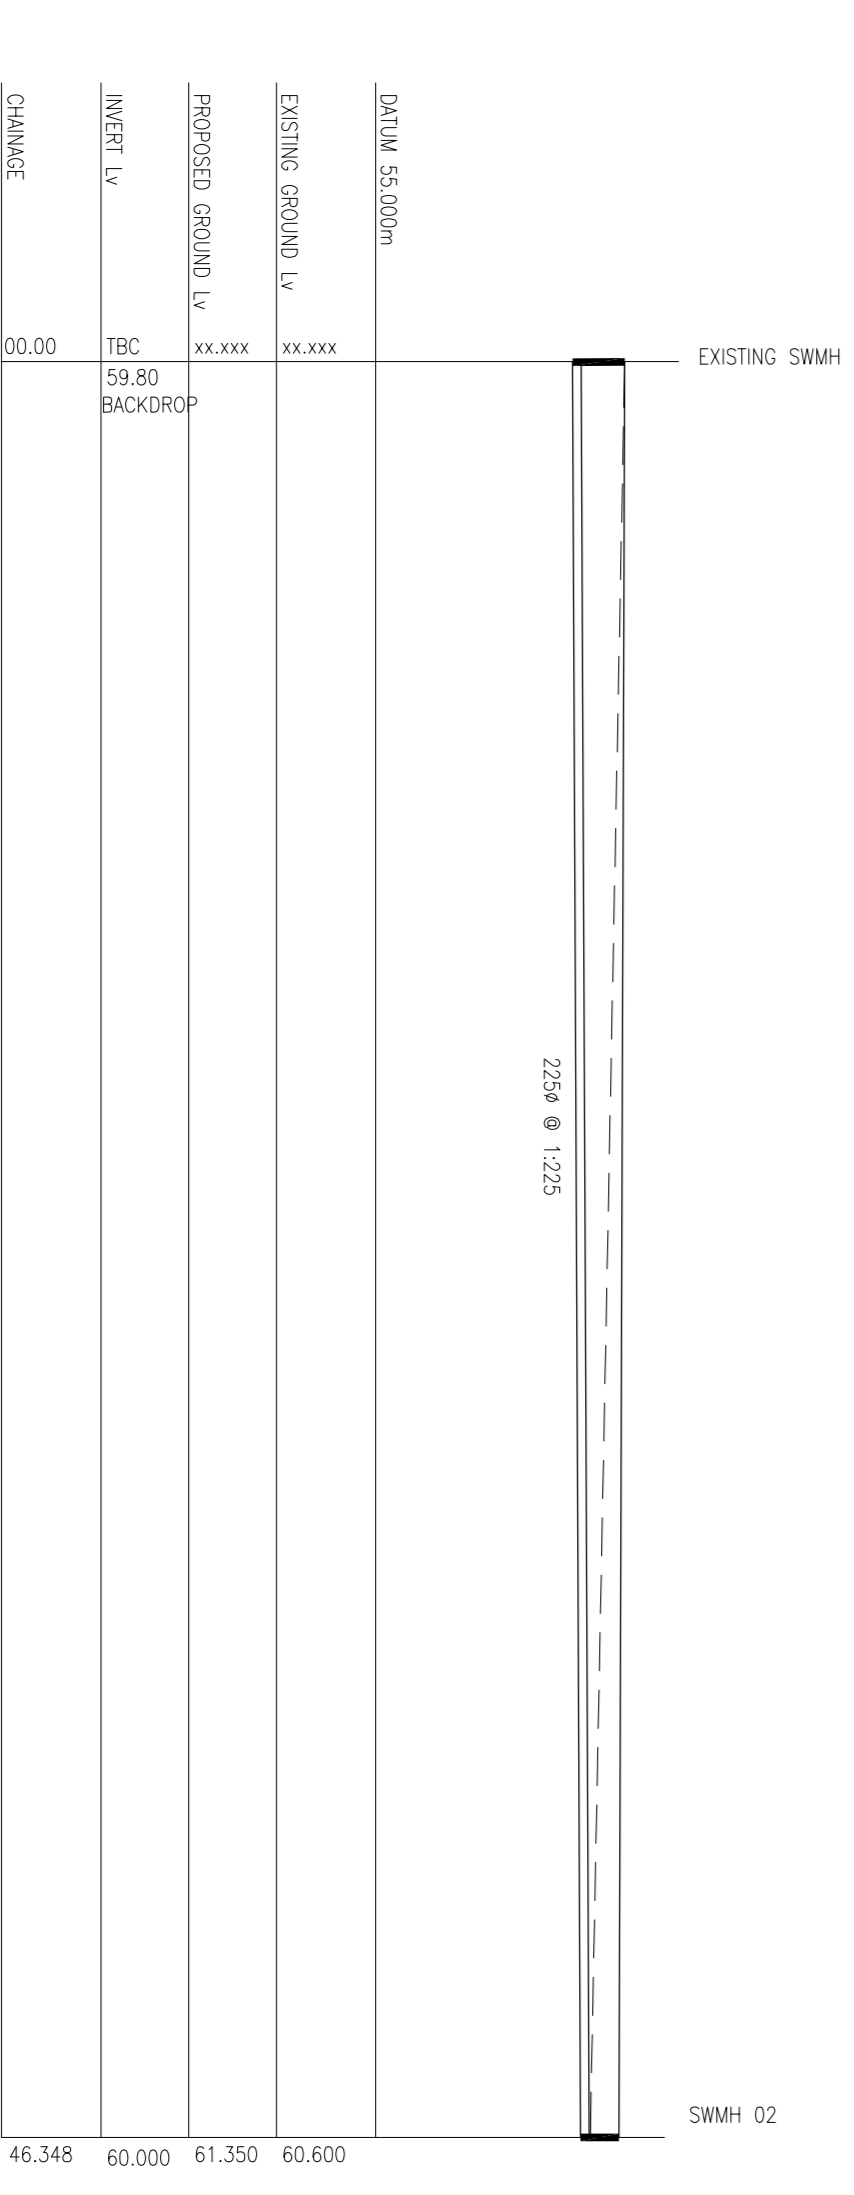

SURFACE LONG SECTION FROM EXISTING SWMH TO SWMH 02
Scale 1:200 HORIZONTAL 1:200 VERTICAL

NOTES

A1

- NOTES:-
- FIGURED DIMENSIONS ONLY TO BE TAKEN FROM THIS DRAWING. DIMENSIONS TO BE CHECKED ON SITE.
 - THIS DRAWING TO BE READ IN CONJUNCTION WITH ALL OTHER ARCHITECTURAL & ENGINEERING DRAWINGS & ALL OTHER RELEVANT DRAWINGS & SPECIFICATIONS
 - ALL LEVELS RELATE TO O.S. DATUM AT MAIN HEAD UNLESS NOTED OTHERWISE

- LEGEND
- DENOTES EXISTING GROUND LEVEL
 - DENOTES PROPOSED GROUND LEVEL
 - DENOTES PROPOSED SEWER

C	17/12/20	MB	SO	FOUL LONG SECTION UPDATED
B	11/12/20	BS	SG	FOUL LONG SECTION UPDATED
A	08/12/20	BS	SG	FWMH 01 UPDATED
Rev	Date	By	Checked	Revision

Status: **PLANNING**

Architect: **CW O'BRIEN LTD**

Project: **OLD SCHOOLHOUSE SITE (FORMER CLONSILLA SCHOOL, PROTECTED STRUCTURE RPS NO. 700), PORTERSTOWN ROAD, KELLYSTOWN, CLONSILLA, DUBLIN 15**

Dwg Title: **PROPOSED SURFACE WATER AND FOUL LONGITUDINAL SECTIONS SHEET 2**

THE DOCUMENT IS THE PROPERTY OF DOHERTY FINNAN KELLY CONSULTING ENGINEERS. THIS DOCUMENT IS NOT TO BE REPRODUCED, COPIED, OR DISCLOSED WITHOUT THE WRITTEN PERMISSION OF DOHERTY FINNAN KELLY CONSULTING ENGINEERS. © PROPERTY OF DOHERTY FINNAN KELLY CONSULTING ENGINEERS.



DOHERTY FINNAN KELLY
CONSULTING CIVIL & STRUCTURAL ENGINEERS
Doherty, Finnán, Kelly
Glenasmole, Dublin 9, Ireland
Tel: (01) 8307852
E-Mail: info@dfk.ie

Drawn By	BS	Scale	1:200
Checked By	CK	Date	31-03-20
Dwg No.	19160-06	Rev	C